


SOUTH BOUND OUTER LAKE SHORE DRIVE

EXISTING SIDE WALK

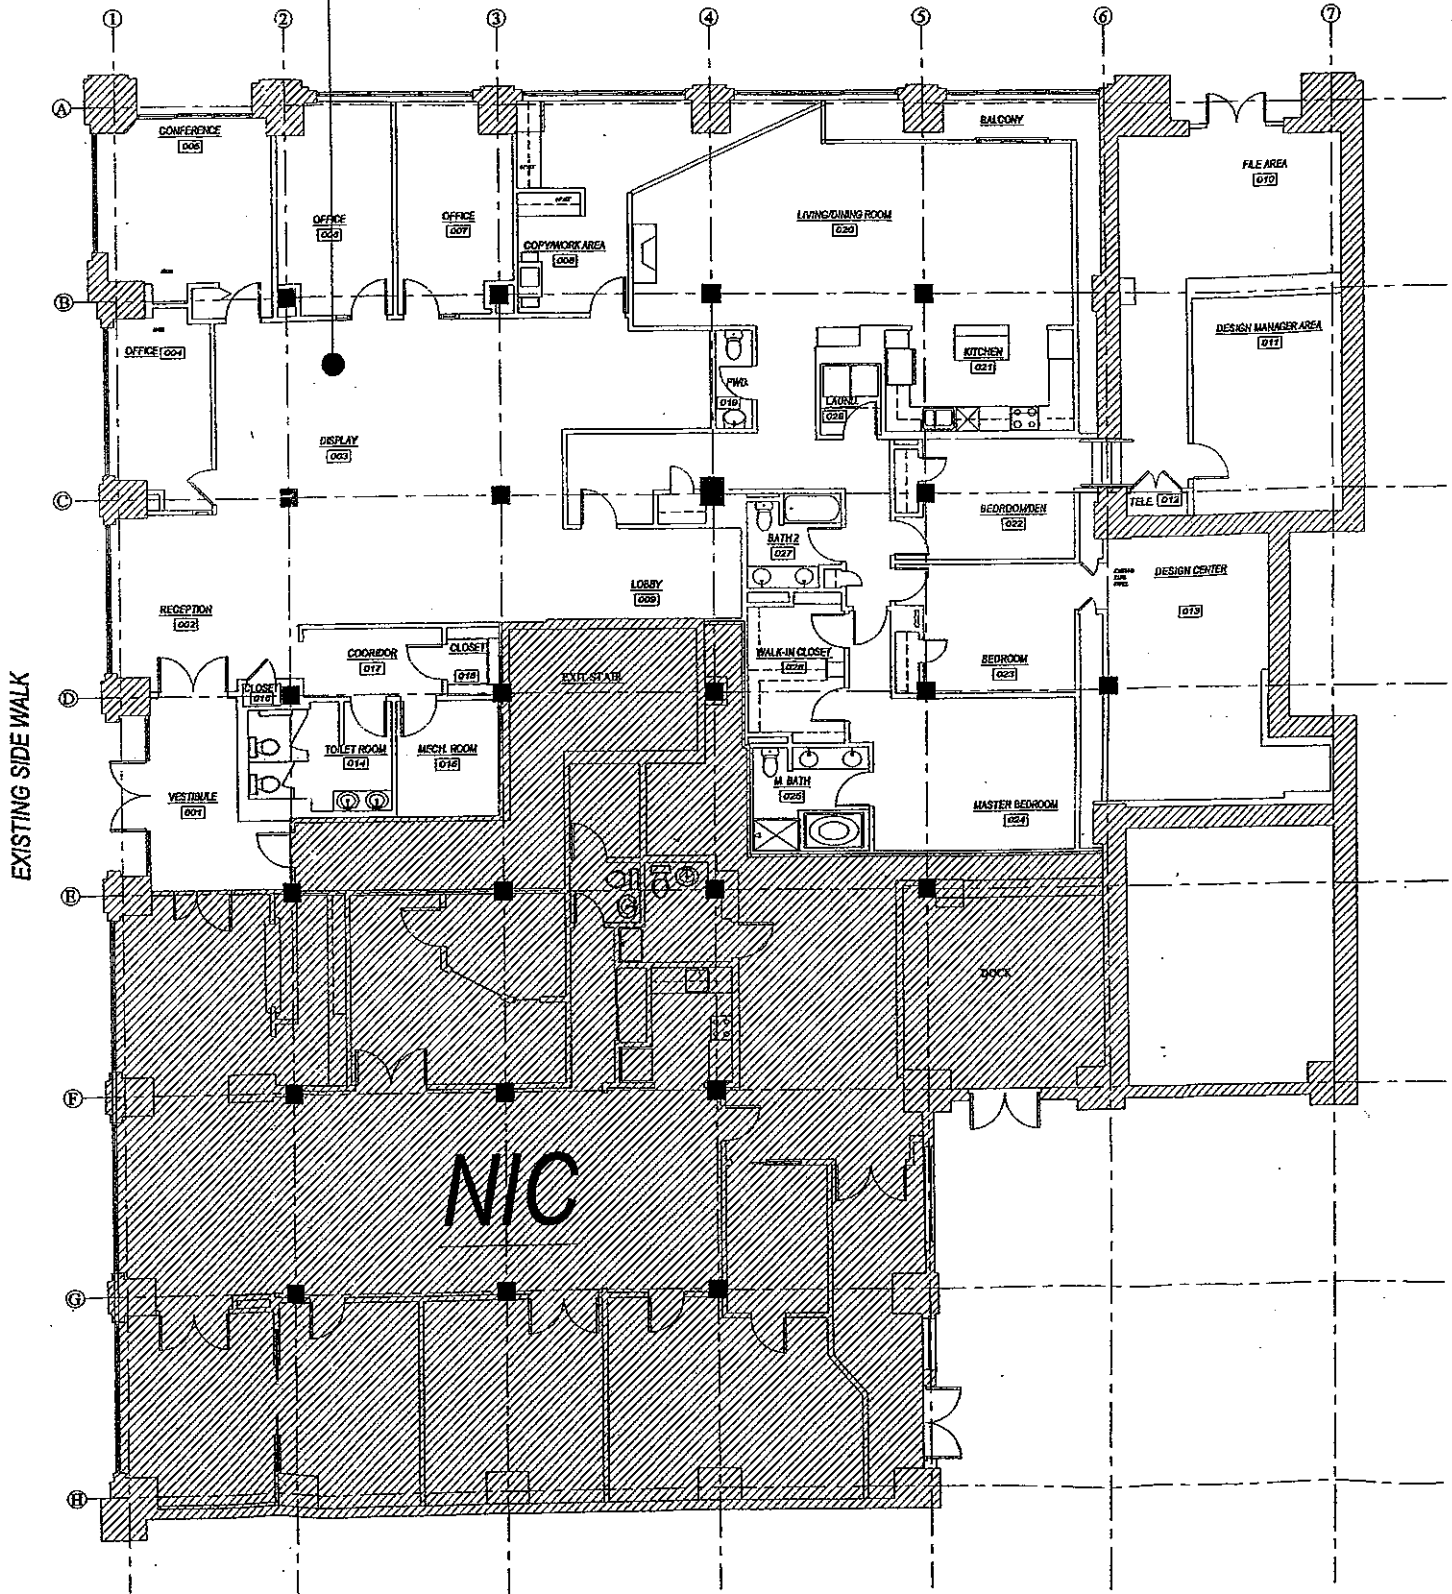

SITE/KEY PLAN